


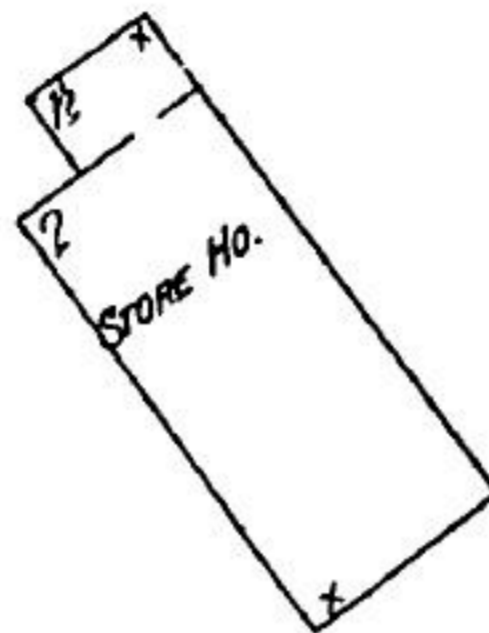

**JAMES ROBERTSON CURRY SHOP**

NIGHT WATCHMAN - NO CLOCK.  
 HEATING AND POWER STEAM.  
 LIGHTS KEROSENE - FUEL COAL  
 FIRE PAILS AND BARRELS EACH FL.  
 CITY WATER





50



**G. & E. G. PLACE CURRY SHOP**

NIGHT WATCHMAN - NO CLOCK  
 HEATING AND POWER STEAM.  
 FUEL TAN BARK - LIGHTS GAS.  
 FIRE PAILS AND BARRELS EACH FL.  
 2" V. PIPE WITH HOSE AS SHOWN.

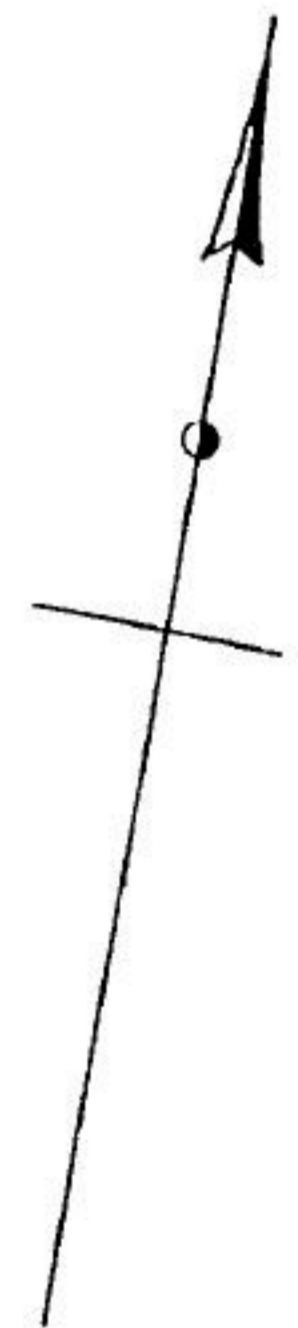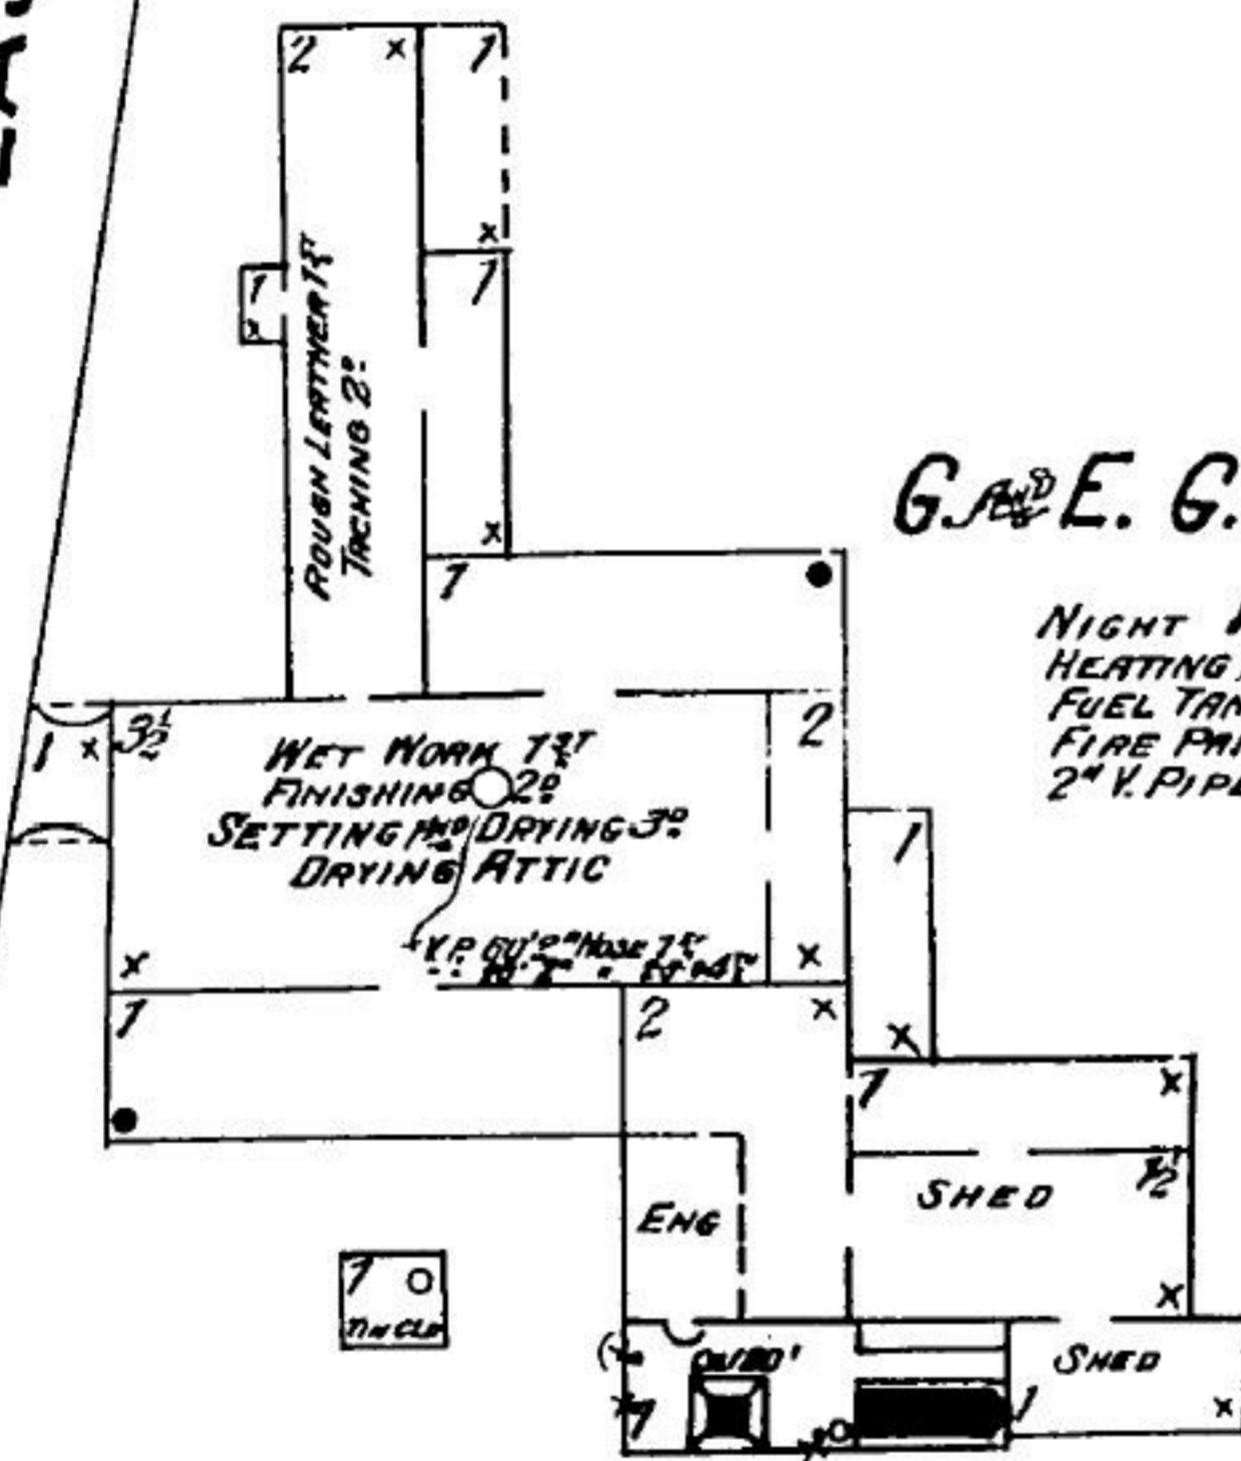

Map Division  
 31 JUL 1955

Scale of Feet.

